




Type A and B - Convex type after the last blade and concave type before the last initial blade

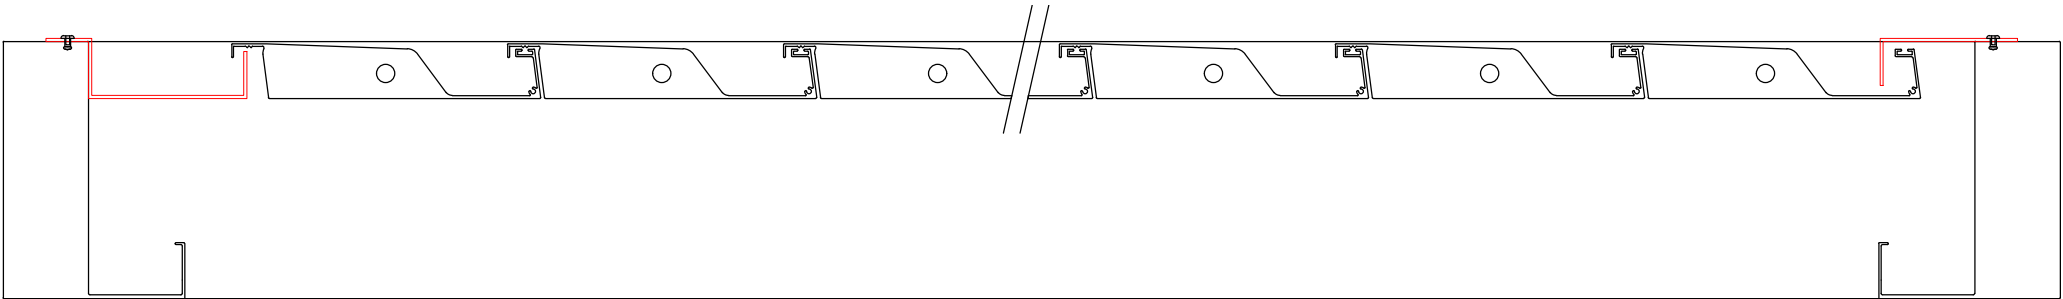


Type C - Glass roof integration

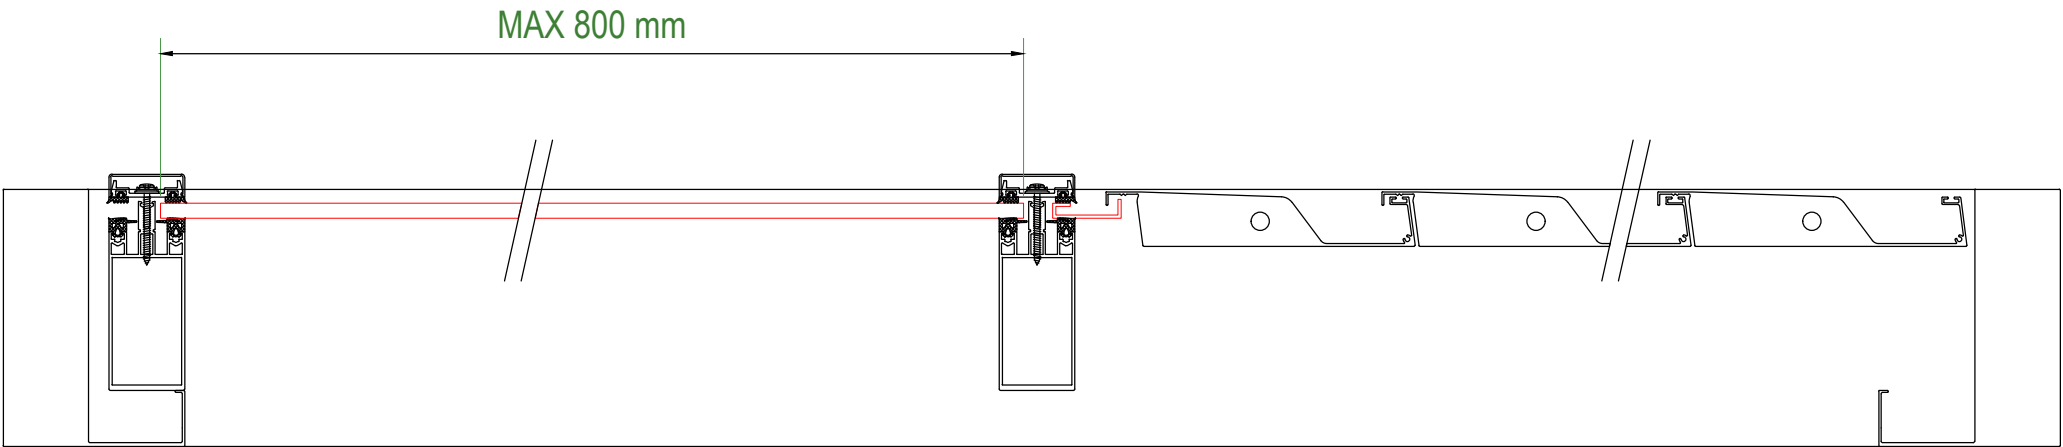

Type D - Aluminium sheet roof integration

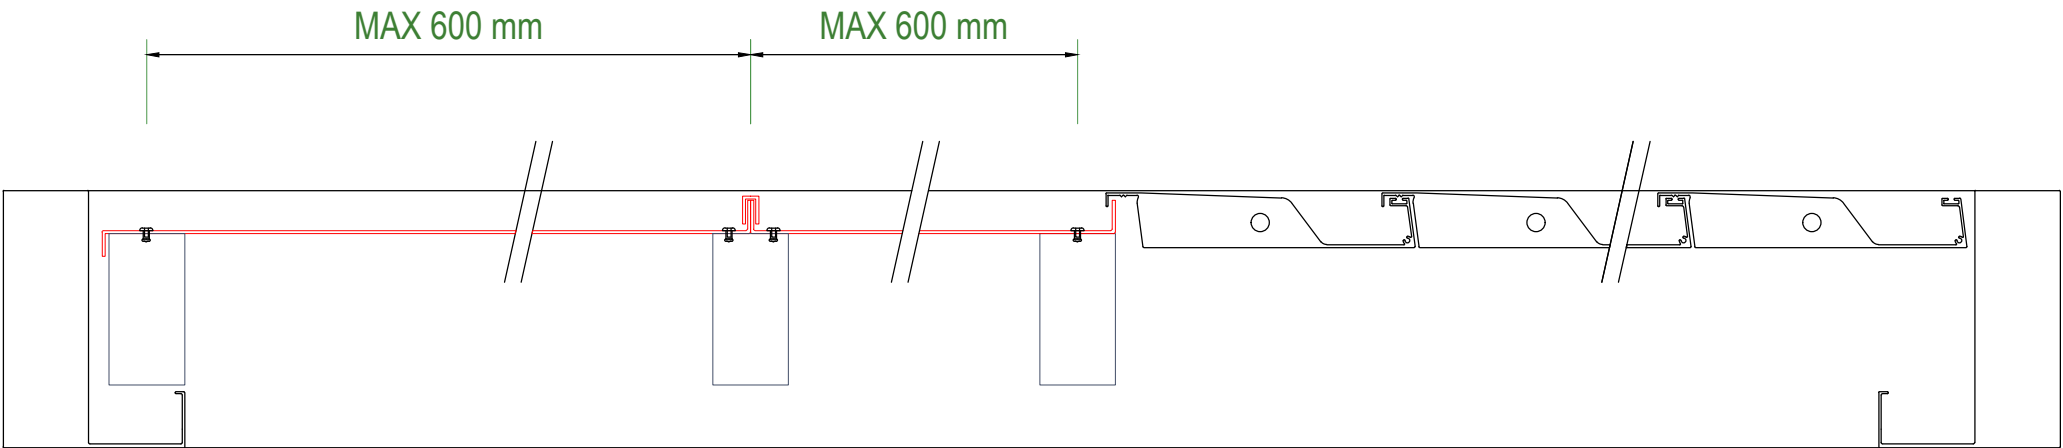

Type E - Aluminium sheet roof integration

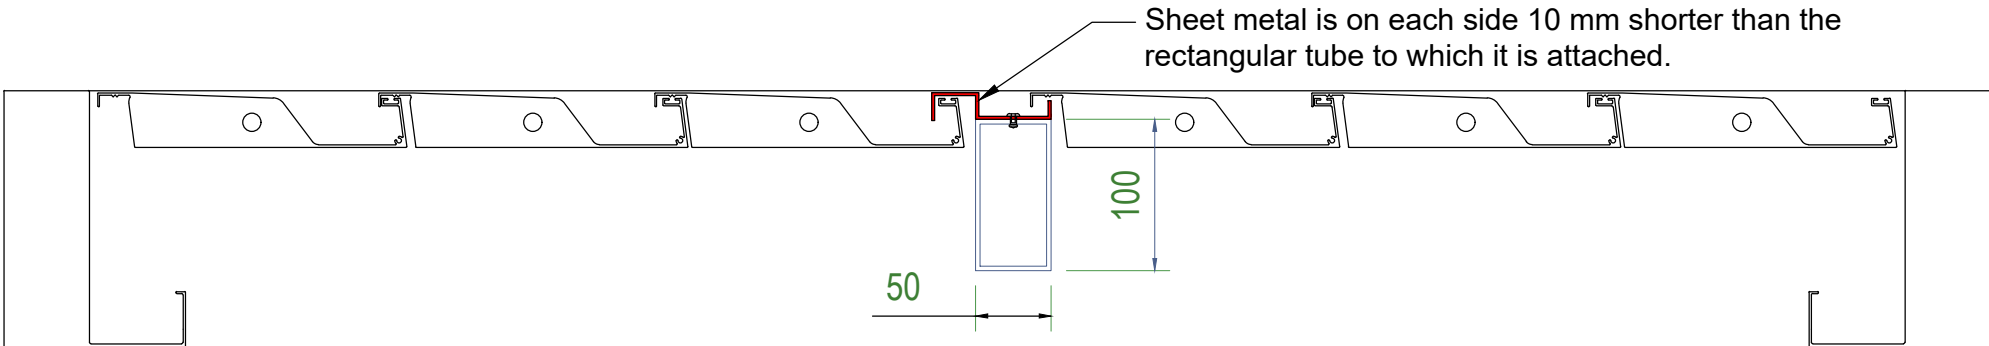

The sheet metal is riveted. Riveting is performed when assembling at the customer's location.

Sheet metal is manufactured to a lenght up to 3 m.

<div><div>soltec</div><div>More light, more life.</div><div>Soltec d.o.o., Obrtna ulica 9, SI8257 Dobova</div></div>			Format	General tolerances		Scale:	Mass:	
			A3	ISO 2768-m		1:5	—	
				EN 1090-2		Material:	Qua.: PCS	
						Surface:	Pos.: NUM	
F	/	/	/	Made by	Date	Name	Title: <div>Roof types</div>	
E	/	/	/	Model	---			
D	/	/	/	Drawing	30/04/2020	U. Trčko		
C	/	/	/	Approved	15/06/2020	N.Kristanic		
B	/	/	/	<div><div></div><div></div></div>			Project:	
A	/	/	/					
N	Revision		Date	Name				Page: 1/1